




MOODY III

ELECTRICAL	COUNT	SYMBOL
Fan	1	●
light	9	⊙
outlet	8	⊖
switch	5	⚡
vanity bar light	1	⦿

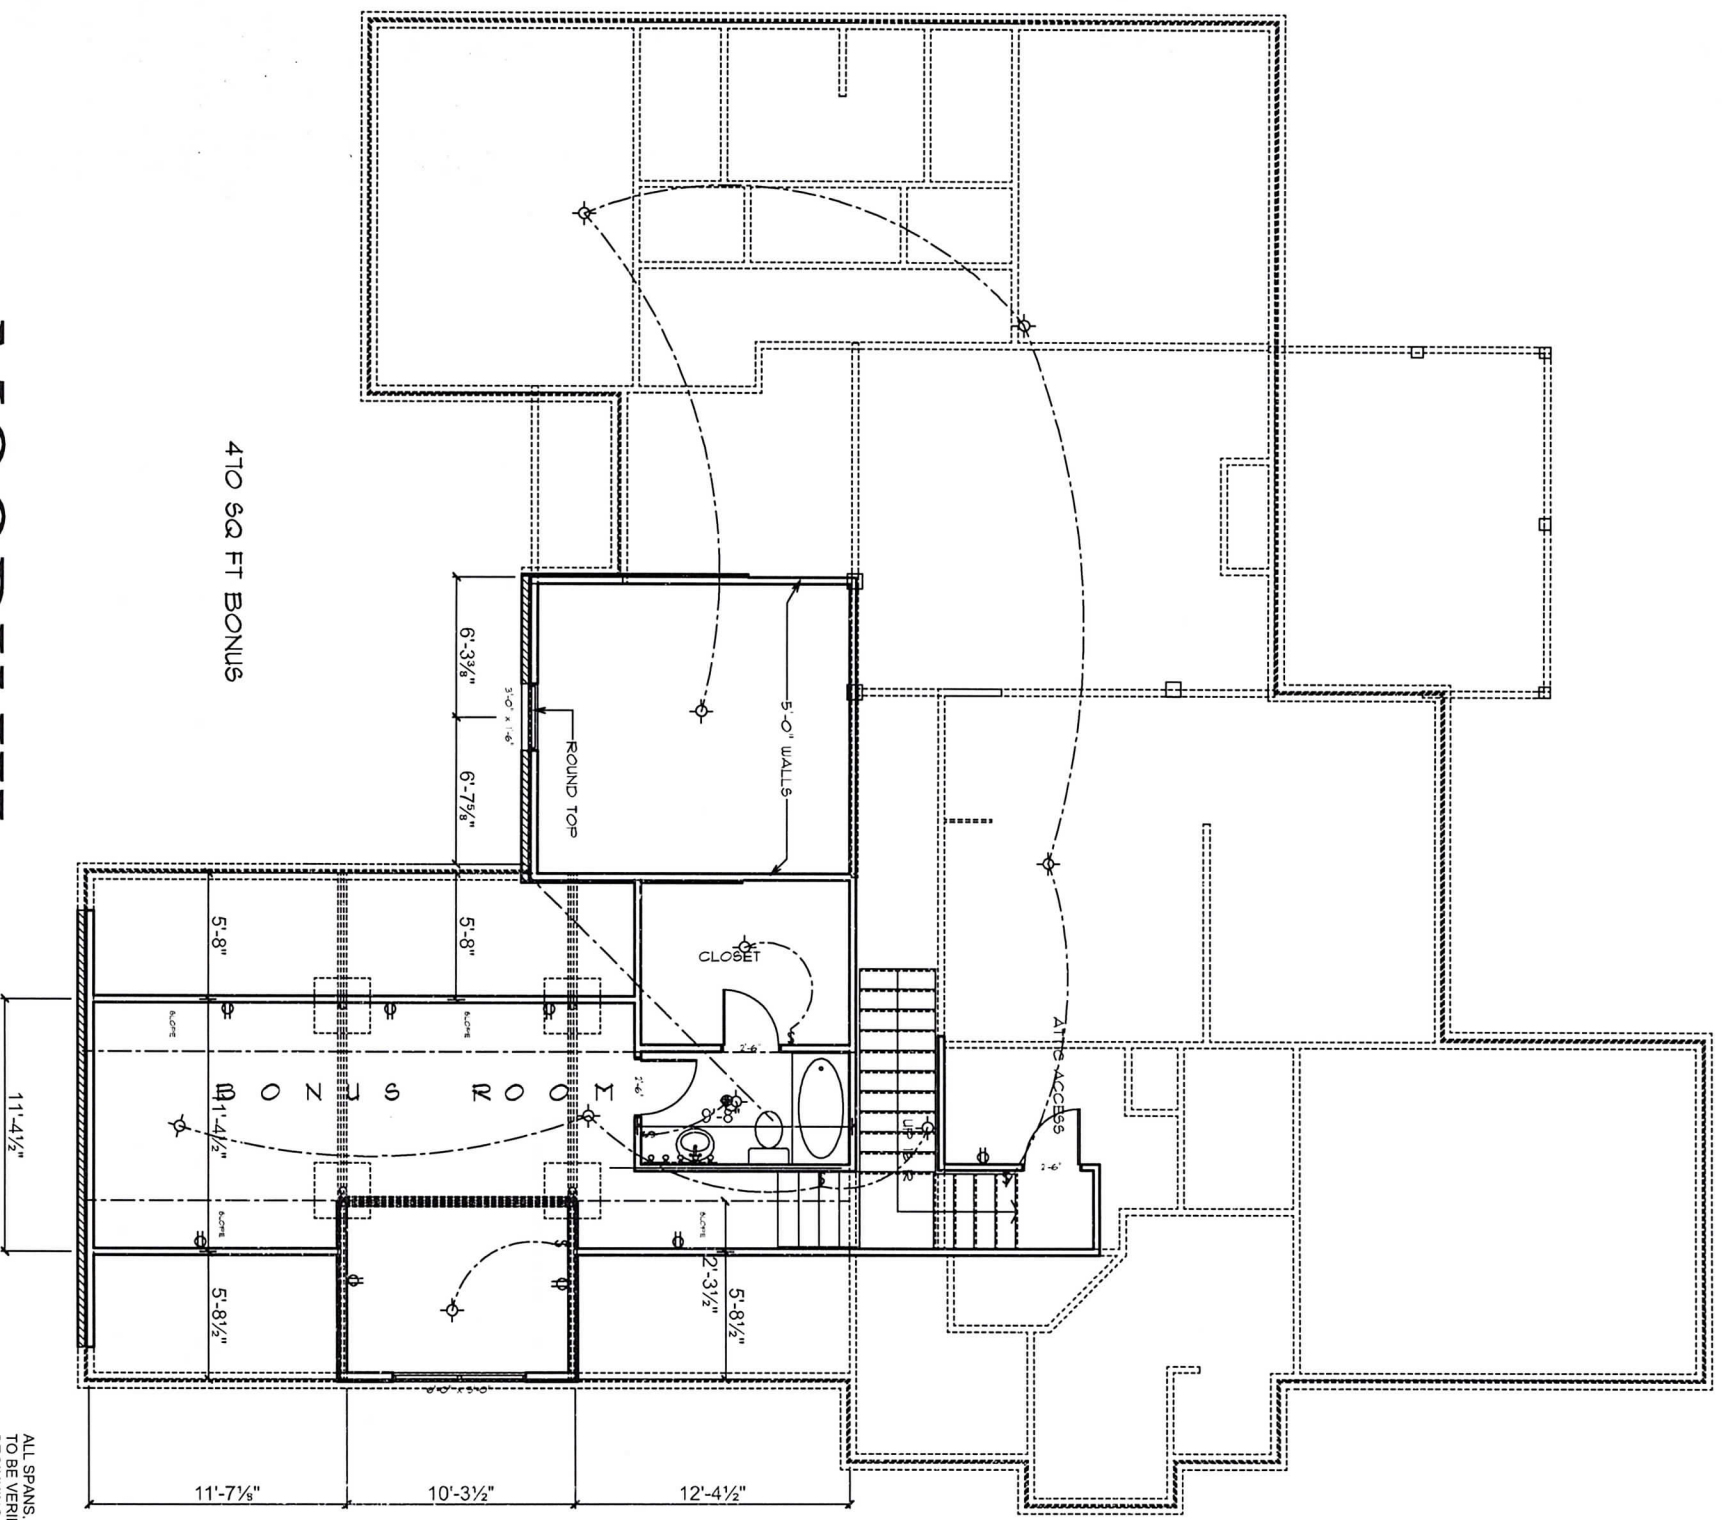

470 SQ FT BONUS

MOODY III

ALL SPANS, DIMENSIONS AND MATERIALS ARE TO BE VERIFIED BY THE BUILDER BEFORE BEGINNING CONSTRUCTION. IN THE CASE OF ANY DISCREPANCIES IN THESE PLANS ARE FOUND THE BUILDER IS TO NOTIFY THE DESIGNER IMMEDIATELY.



MOODY III

SKINNER HOME DESIGNS

22 SKINNER RD. SPRINGVILLE AL 35146

(205) 467-3093 (OFFICE) (205)-602-2051(CELL) www.skinnerdesigns.com

DATE

1/21/2020

AUTHORIZATION CODE


DRAWING NUMBER

MOODY III

REVISION DATE

5

OF

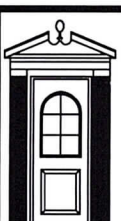

MOODY III

SKINNER HOME DESIGNS

22 SKINNER RD. SPRINGVILLE AL 35146

(205) 467-3093 (OFFICE) (205)-602-2051(CELL) www.skinnerdesigns.com

DATE

1/22/2010

AUTHORIZATION CODE

DRAWING NUMBER

MOODY III


REVISION DATE

6

OF

1

ELECTRICAL	COUNT	SYMBOL
ceiling fan spotlight 1	4	
can light 6 inch	8	
canole light chandelier	2	
entry chandelier	1	
pendant globe	2	
double spotlight	3	
exterior light 1	1	
fan	2	
light	21	
outlet	37	
outlet 220V	3	
outlet gfi	8	
outlet up	4	
switch	27	
vanity bar light	4	

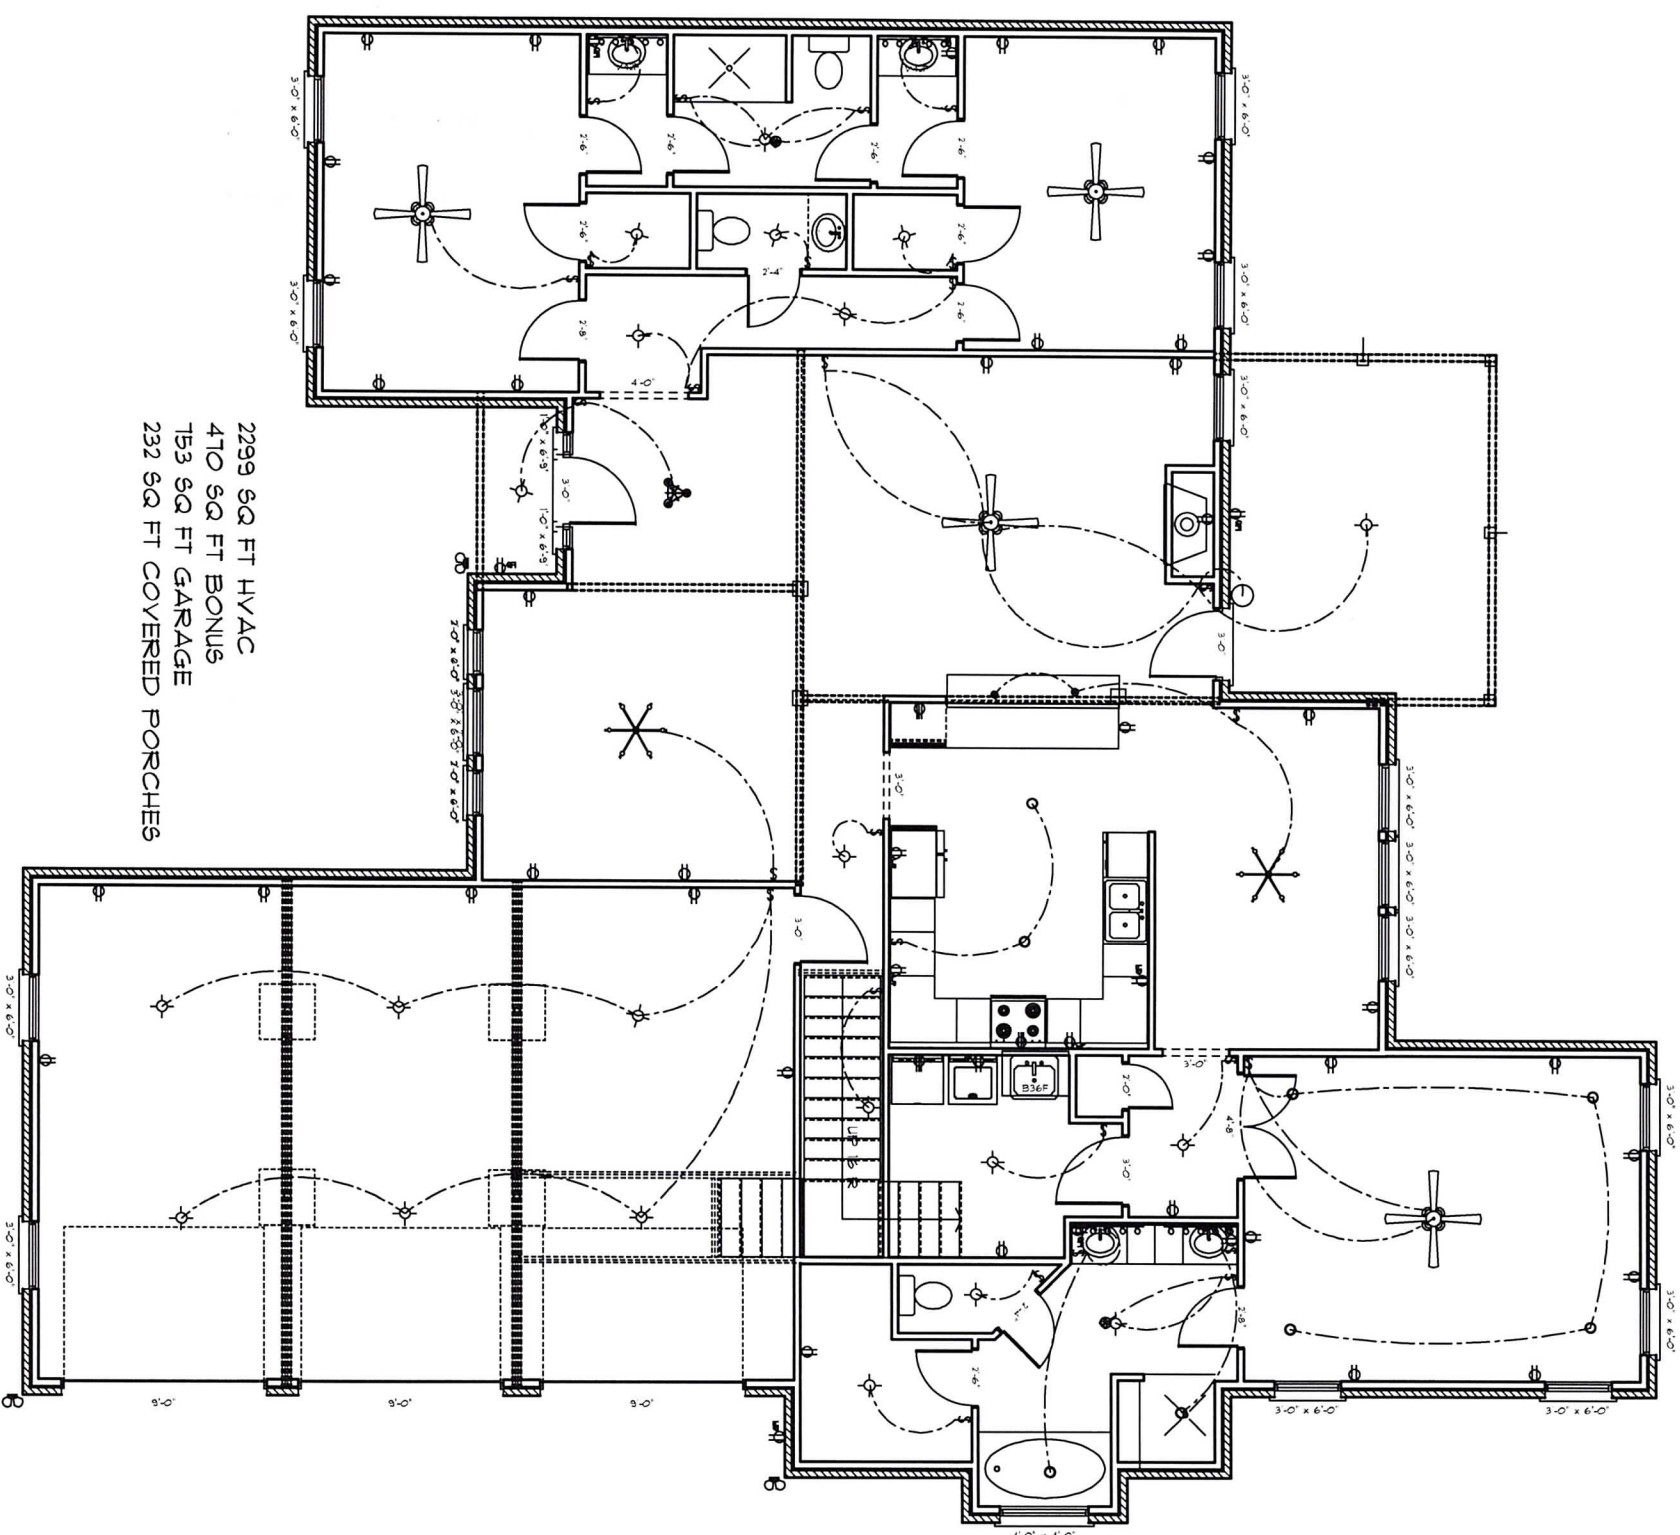


2299 SQ FT HVAC
 470 SQ FT BONUS
 753 SQ FT GARAGE
 232 SQ FT COVERED PORCHES

ALL SPANS, DIMENSIONS AND MATERIALS ARE TO BE VERIFIED BY THE BUILDER BEFORE BEGINNING CONSTRUCTION. IN THE CASE OF ANY DISCREPANCIES IN THESE PLANS ARE FOUND THE BUILDER IS TO NOTIFY THE DESIGNER IMMEDIATELY.

MOODY III

MOODY III

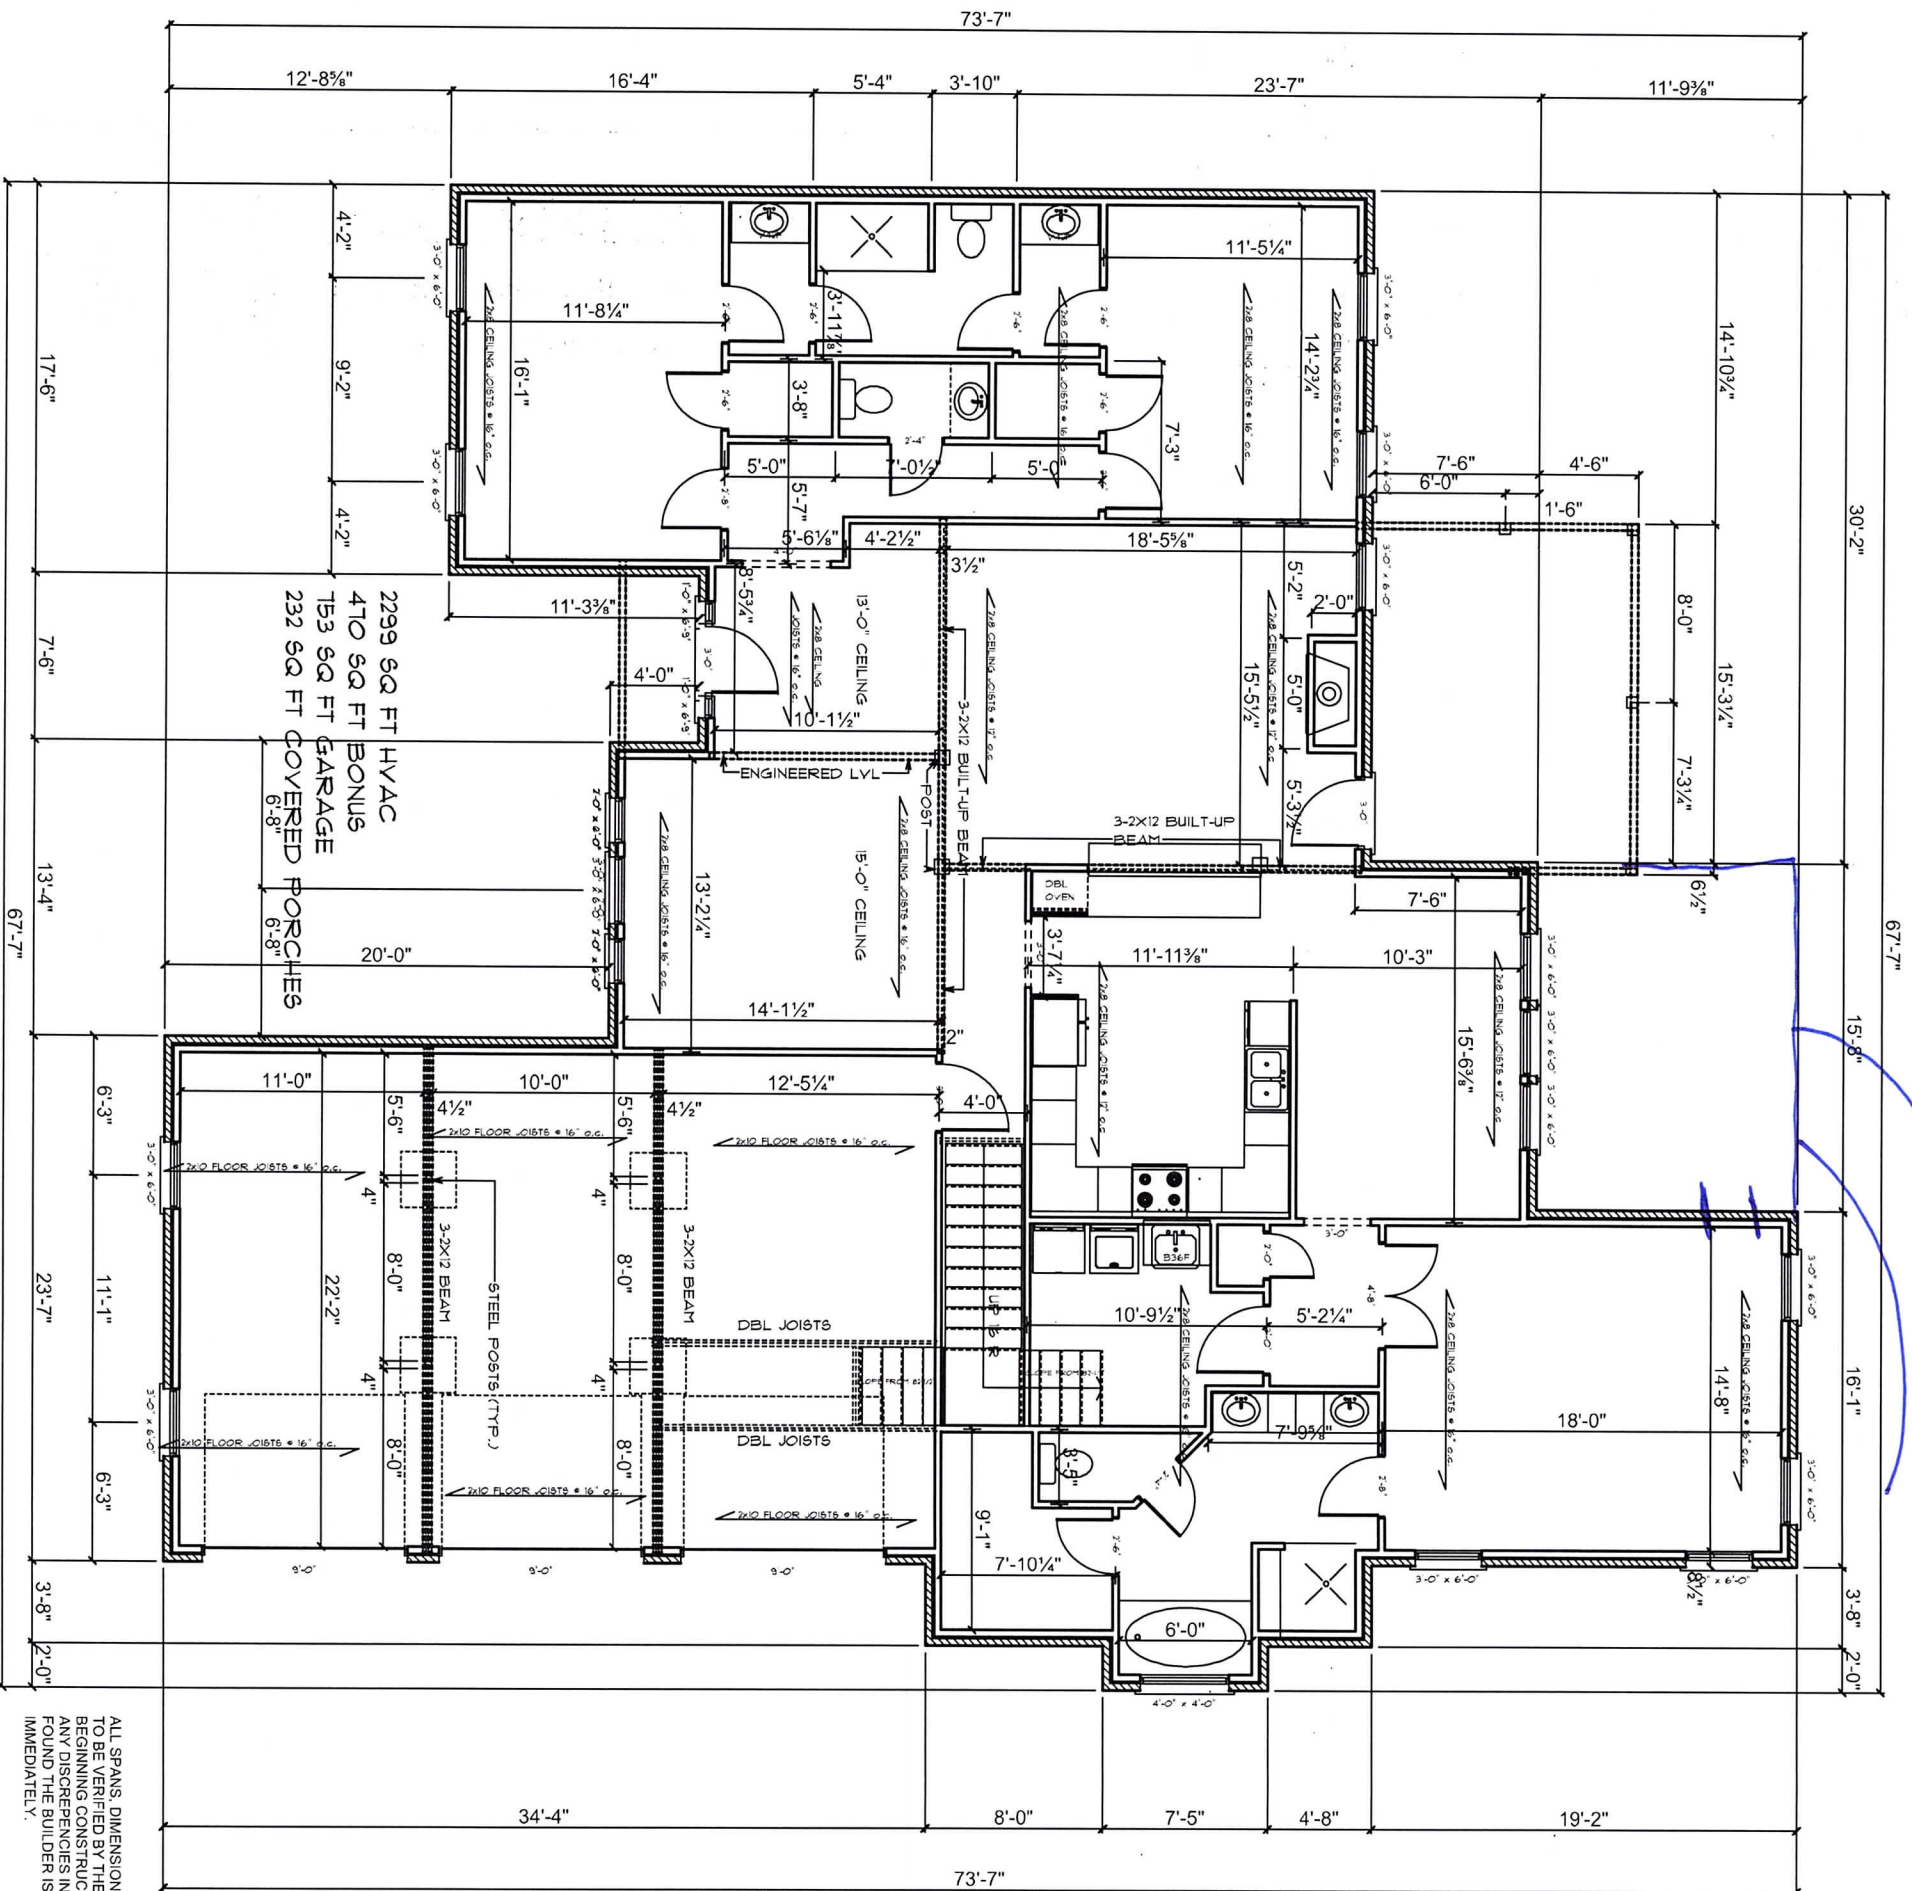


ALL SPANS, DIMENSIONS AND MATERIALS ARE TO BE VERIFIED BY THE BUILDER BEFORE BEGINNING CONSTRUCTION. IN THE CASE OF ANY DISCREPANCIES IN THESE PLANS ARE FOUND THE BUILDER IS TO NOTIFY THE DESIGNER IMMEDIATELY.

SKINNER HOME DESIGNS

22 SKINNER RD. SPRINGVILLE AL 35146

(205) 467-3093 (OFFICE) (205)-602-2051(CELL) www.skinnerdesigns.com

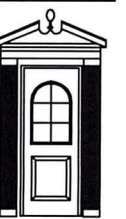

MOODY III

DATE: 1/22/2010
 AUTHORIZATION CODE:
 DRAWING NUMBER: MOODY III
 REVISION DATE:

4

OF

1



MOODY III

SKINNER HOME DESIGNS

22 SKINNER RD. SPRINGVILLE AL 35146

(205) 467-3093 (OFFICE) (205)-602-2051(CELL) www.skinnerdesigns.com

DATE

1/21/2020

AUTHORIZATION CODE

DRAWING NUMBER

MOODY III


REVISION DATE

3


OF

7


MOODY III

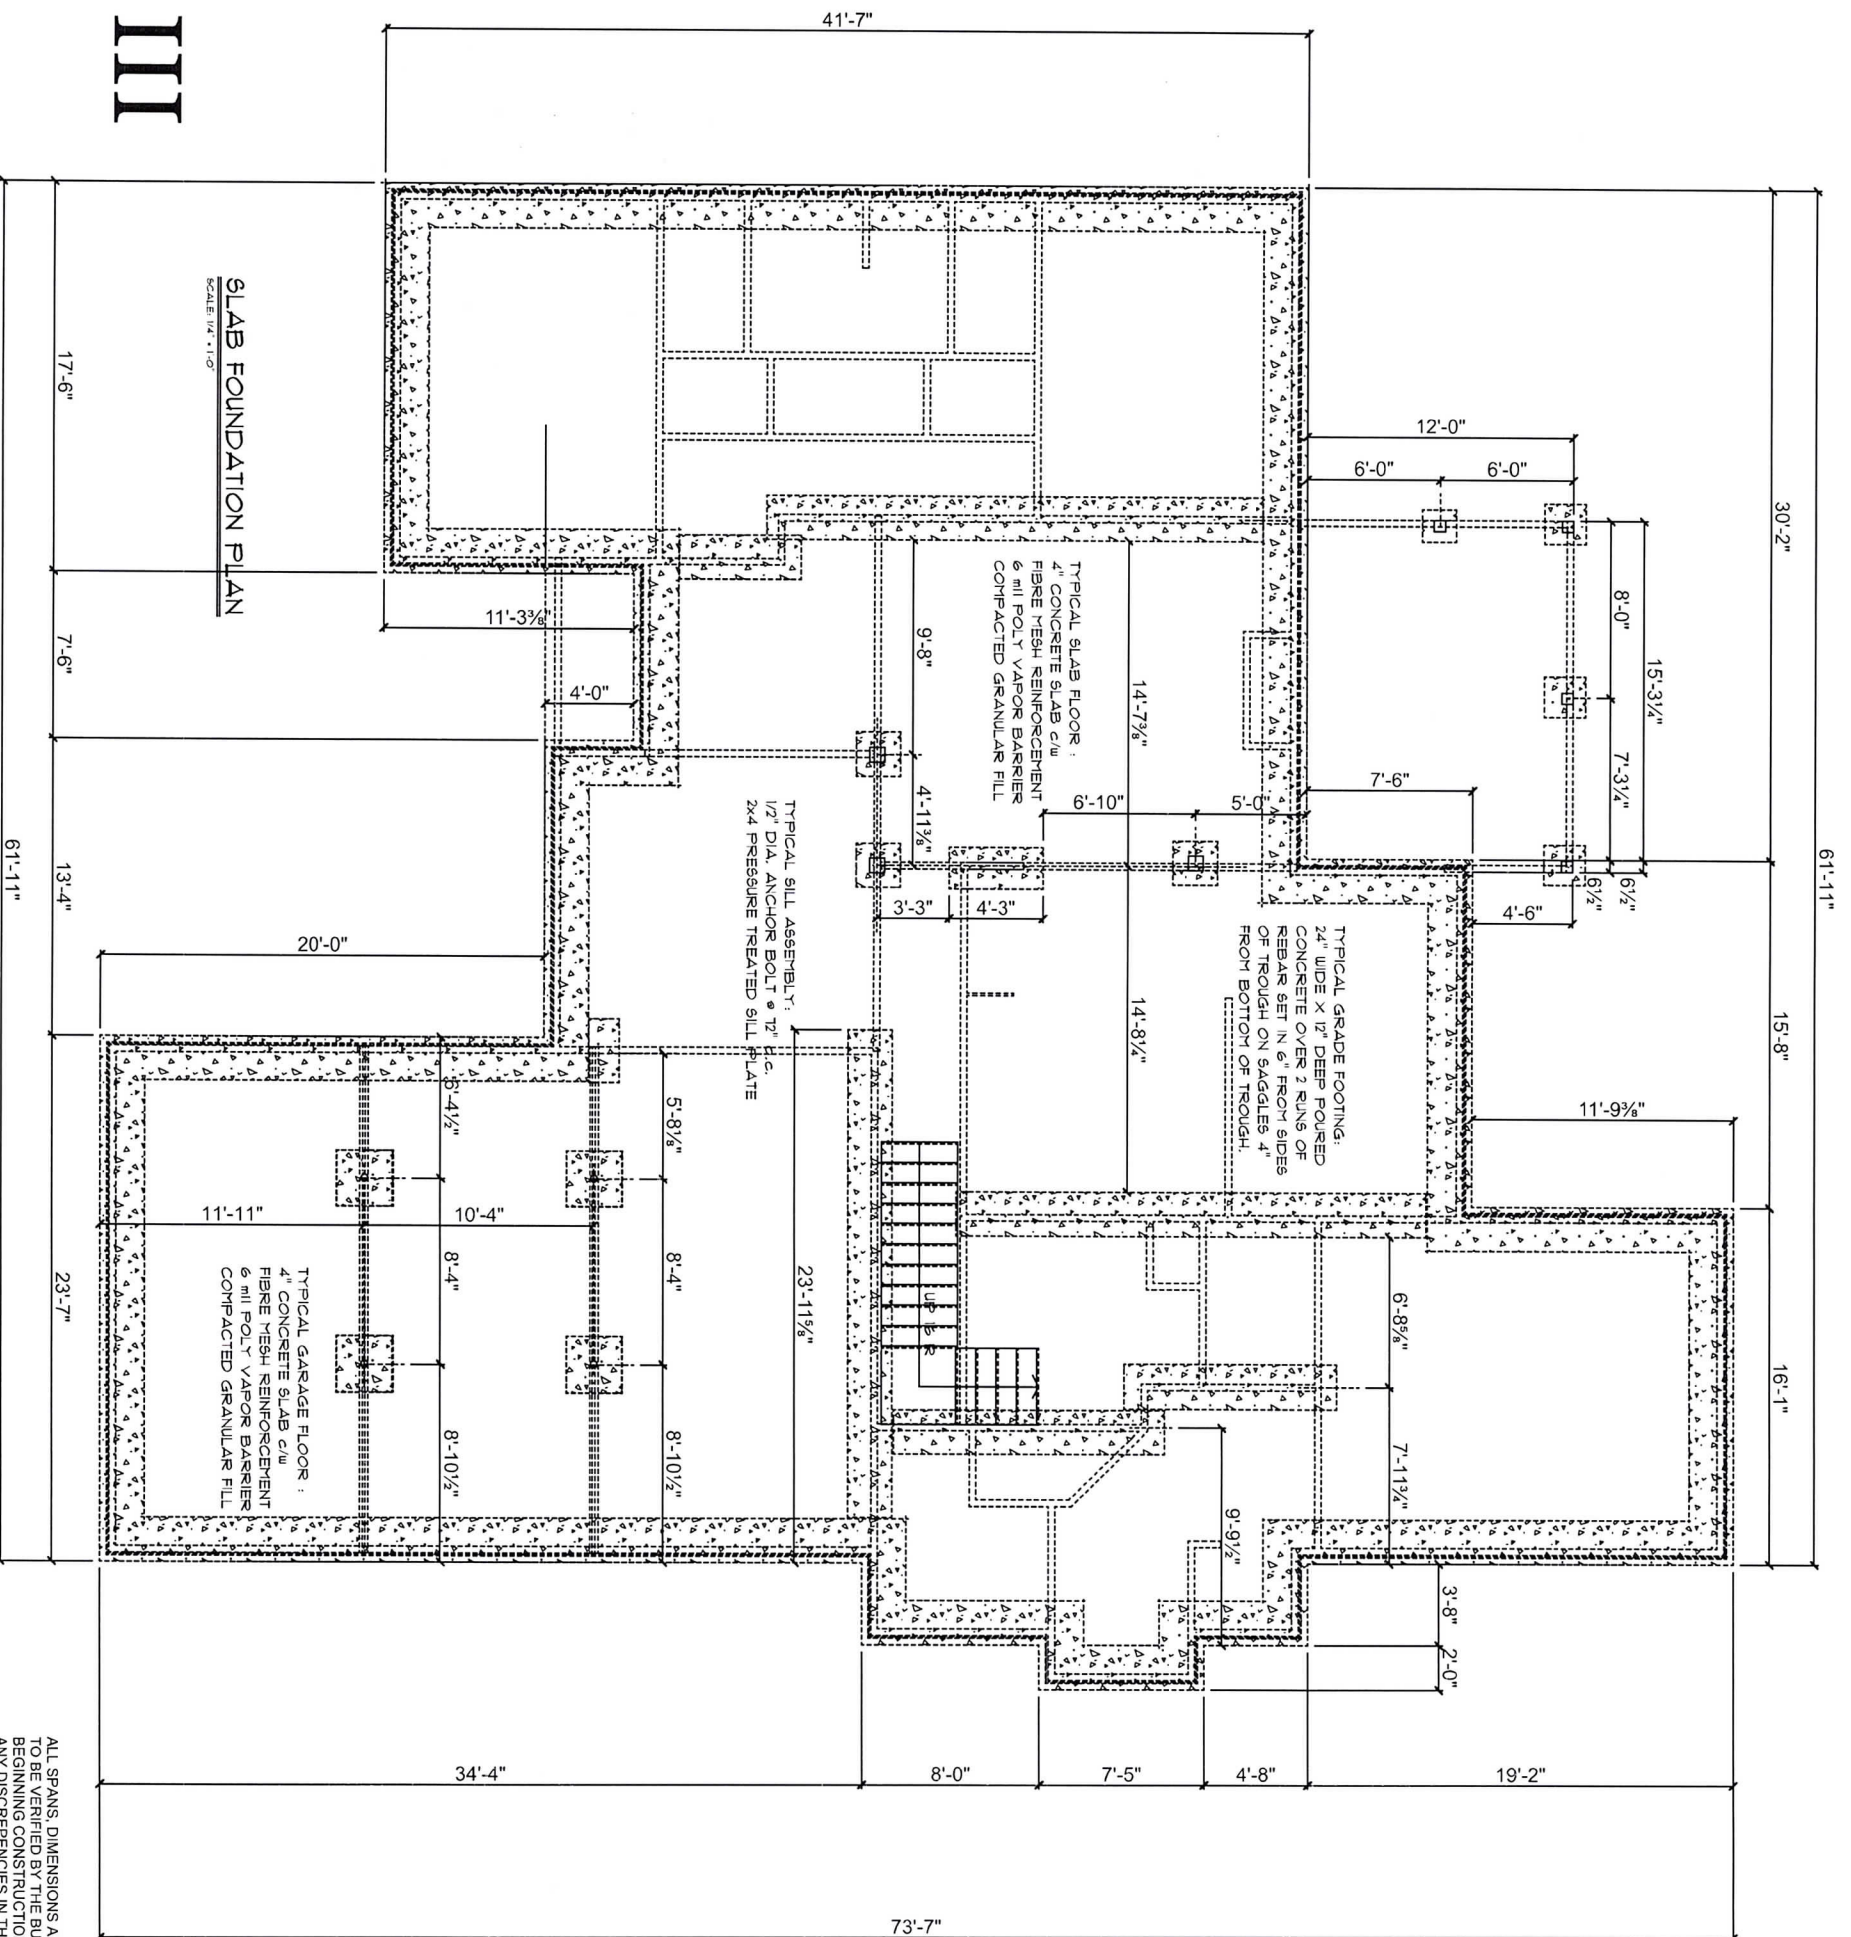

ALL SPANS, DIMENSIONS AND MATERIALS ARE TO BE VERIFIED BY THE BUILDER BEFORE BEGINNING CONSTRUCTION. IN THE CASE OF ANY DISCREPANCIES IN THESE PLANS ARE FOUND THE BUILDER IS TO NOTIFY THE DESIGNER IMMEDIATELY.

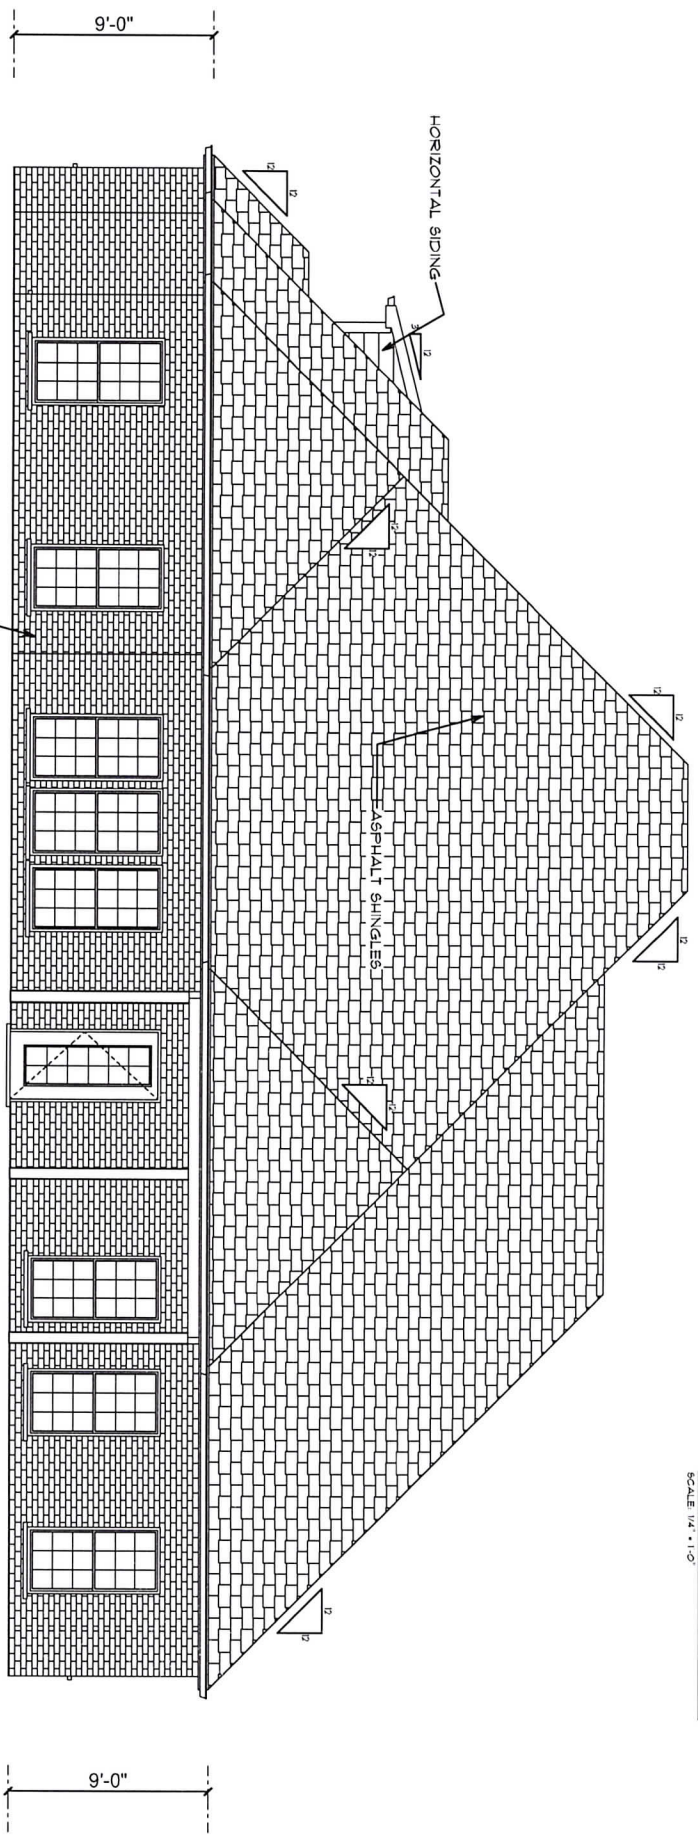

REAR ELEVATION
SCALE 1/4" = 1'-0"

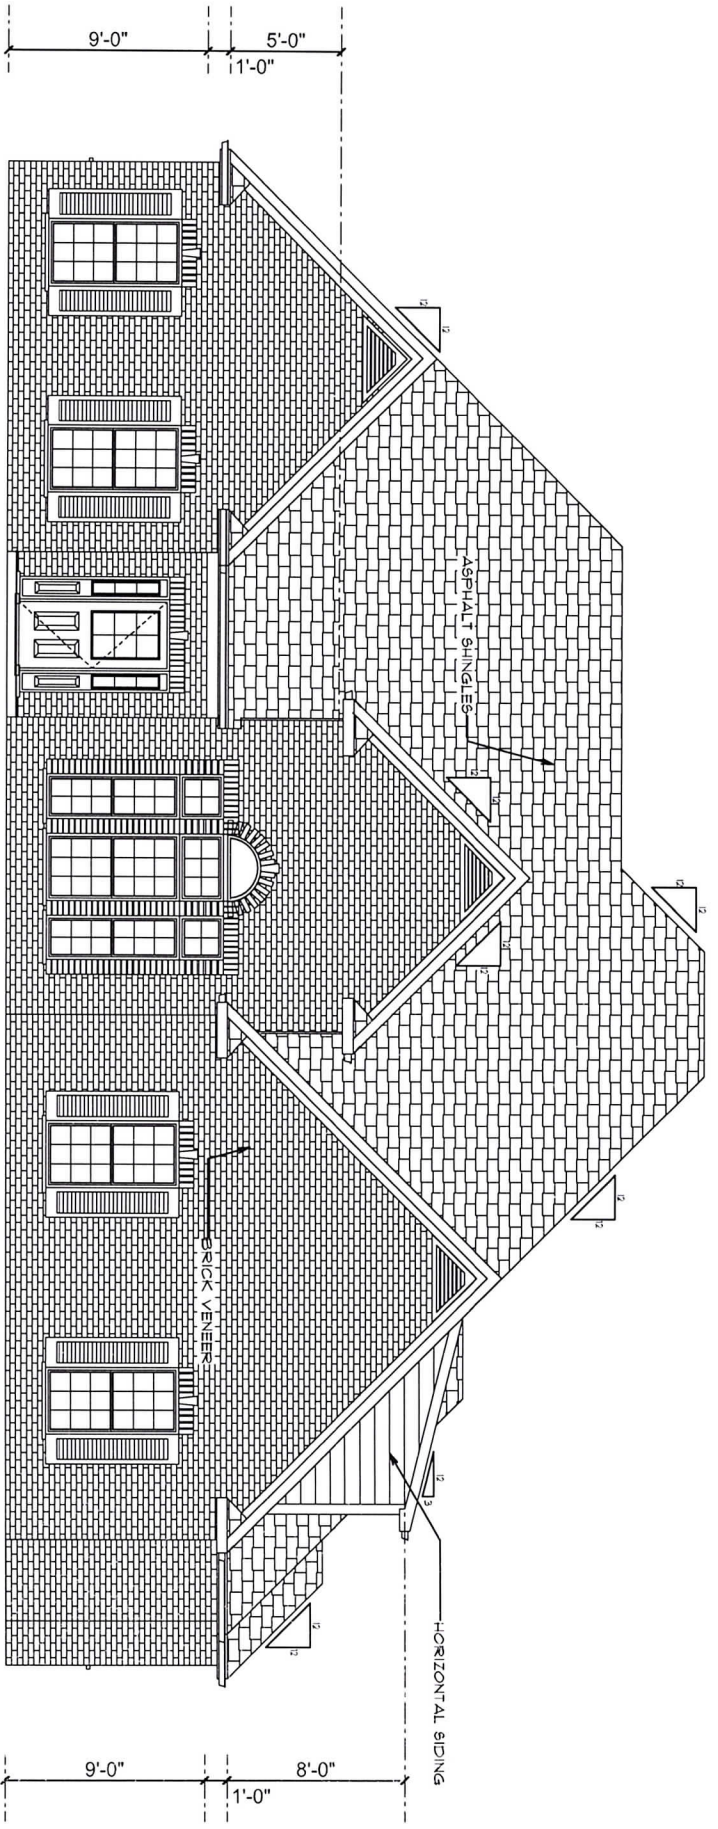

FRONT ELEVATION
SCALE 1/4" = 1'-0"

MOODY III

ALL SPANS, DIMENSIONS AND MATERIALS ARE TO BE VERIFIED BY THE BUILDER BEFORE BEGINNING CONSTRUCTION. IN THE CASE OF ANY DISCREPANCIES IN THESE PLANS ARE FOUND THE BUILDER IS TO NOTIFY THE DESIGNER IMMEDIATELY.



MOODY III

SKINNER HOME DESIGNS


22 SKINNER RD. SPRINGVILLE AL 35146

(205) 467-3093 (OFFICE) (205)-602-2051(CELL) www.skinnerdesigns.com


DATE
1/22/2020
AUTHORIZATION CODE

DRAWING NUMBER
MOODY III
REVISION DATE

1 OF 7

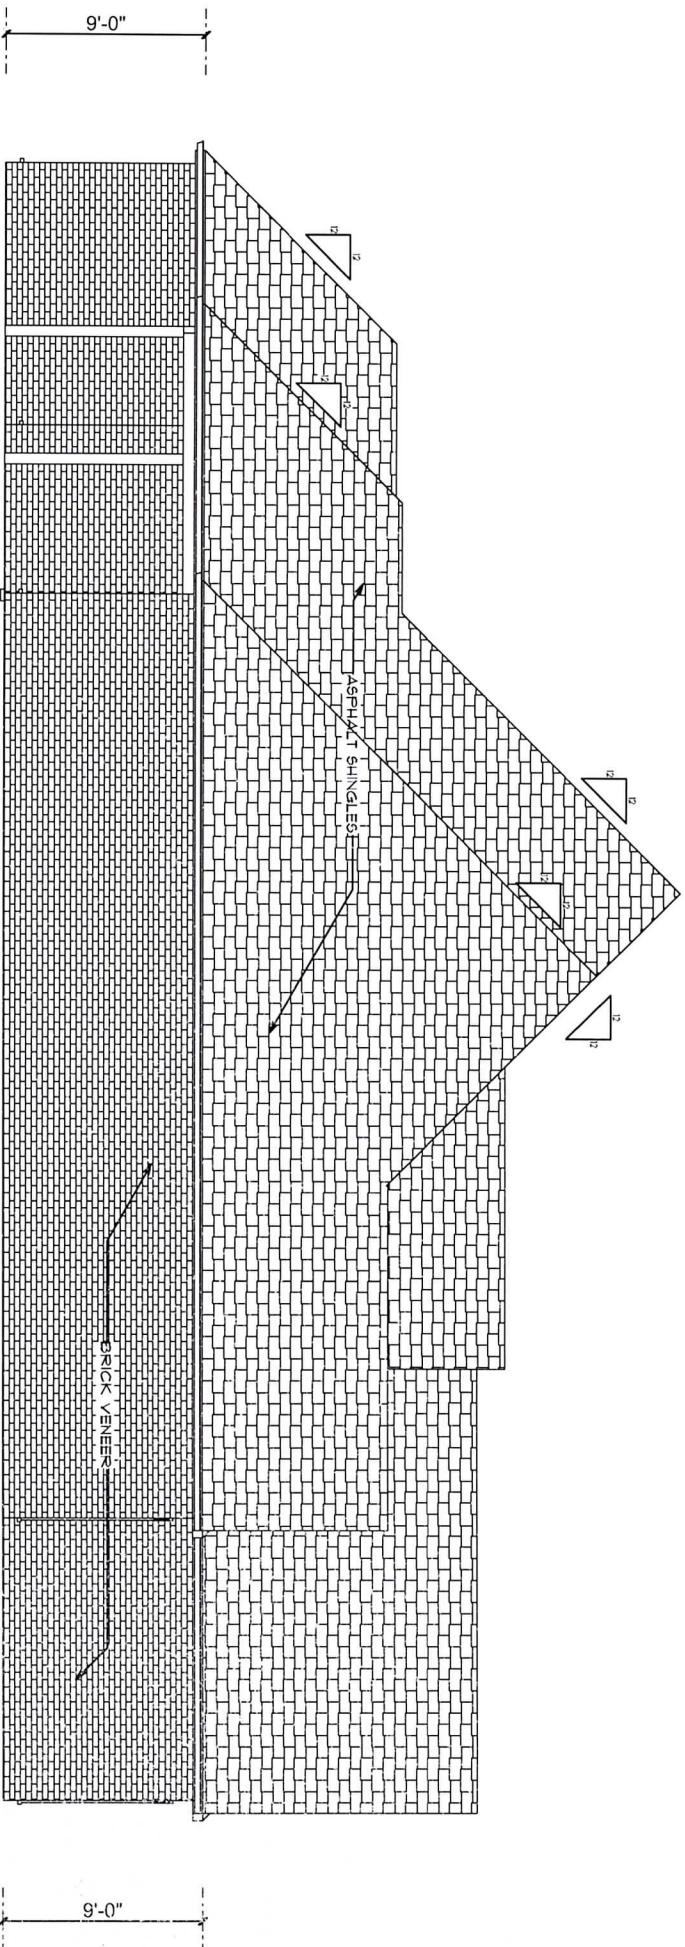

LEFT ELEVATION
SCALE 1/4" = 1'-0"

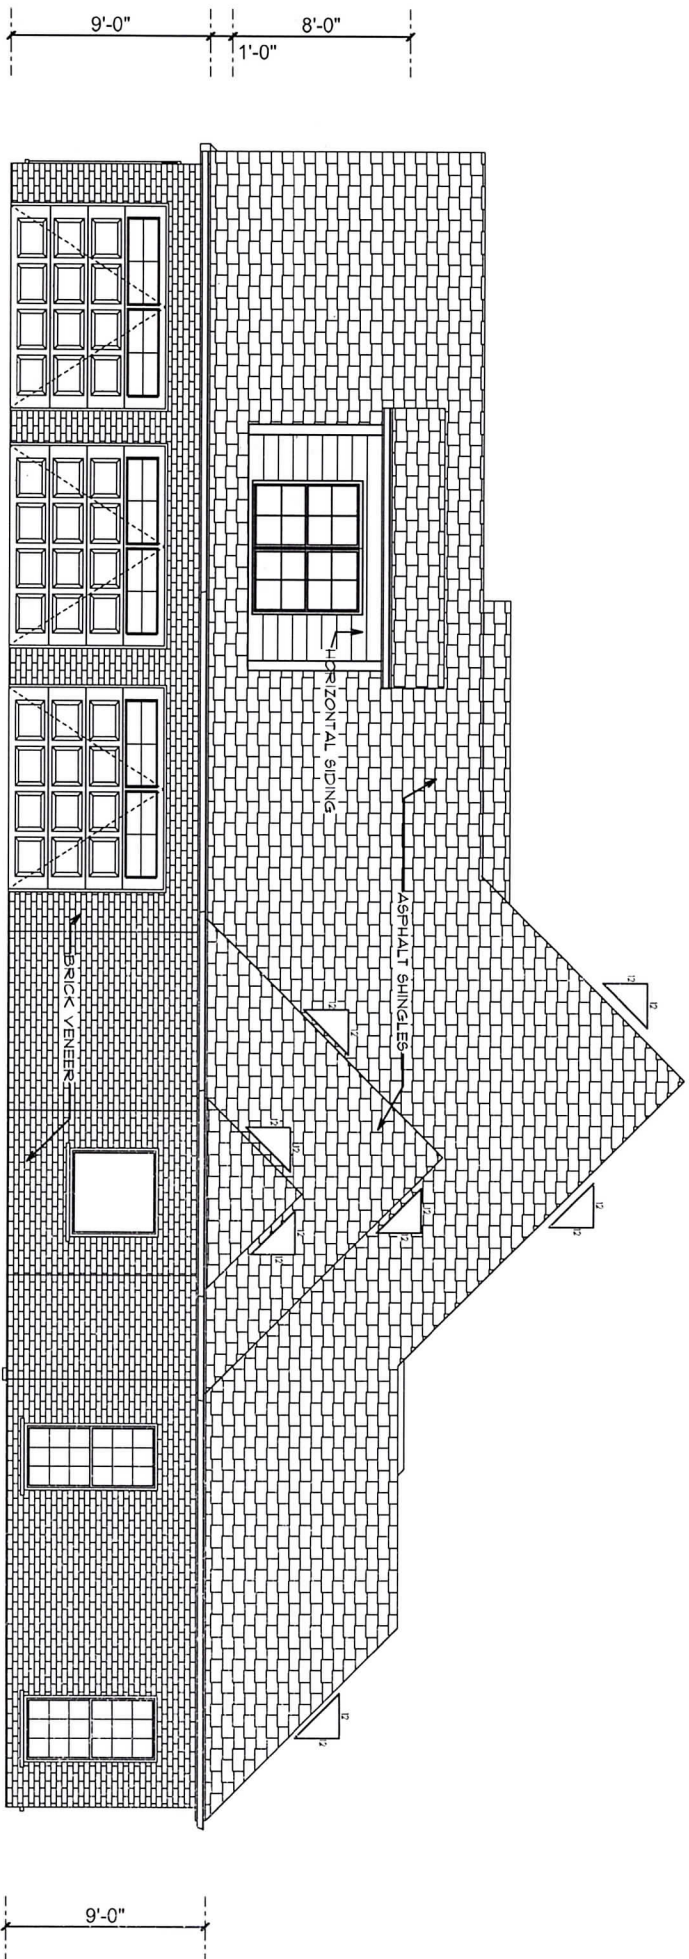

RIGHT ELEVATION
SCALE 1/4" = 1'-0"

MOODY III

ALL SPANS, DIMENSIONS AND MATERIALS ARE TO BE VERIFIED BY THE BUILDER BEFORE BEGINNING CONSTRUCTION. IN THE CASE OF ANY DISCREPANCIES IN THESE PLANS ARE FOUND THE BUILDER IS TO NOTIFY THE DESIGNER IMMEDIATELY.



MOODY III

SKINNER HOME DESIGNS

22 SKINNER RD. SPRINGVILLE AL 35146

(205) 467-3093 (OFFICE) (205)-602-2051(CELL) www.skinnerdesigns.com

DATE

1/27/2020

AUTHORIZATION CODE

DRAWING NUMBER


MOODY III

REVISION DATE

2

OF

TYPICAL INTERIOR WALL:
 1/2" DETAIL
 2x4 STUDS @ 16" O.C.
 R13 BATT INSULATION
 6 MIL POLY VAPOR BARRIER
 1/2" DETAIL

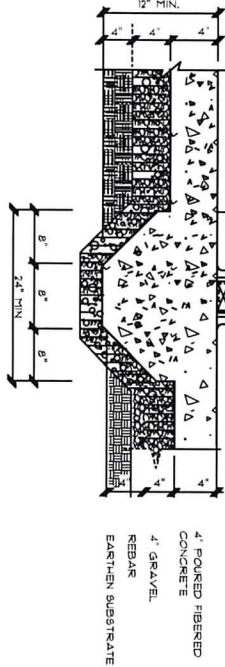


GRADE FOOTING DETAIL -A

TYPICAL 2x4 EXTERIOR WALL:
 3/4" CLADDING
 1/2" SHEATHING
 2x4 STUDS @ 16" O.C.
 R13 BATT INSULATION
 6 MIL POLY VAPOR BARRIER
 1/2" DETAIL




SLAB & THICKENED EDGE FOOTING 4" STUD -B

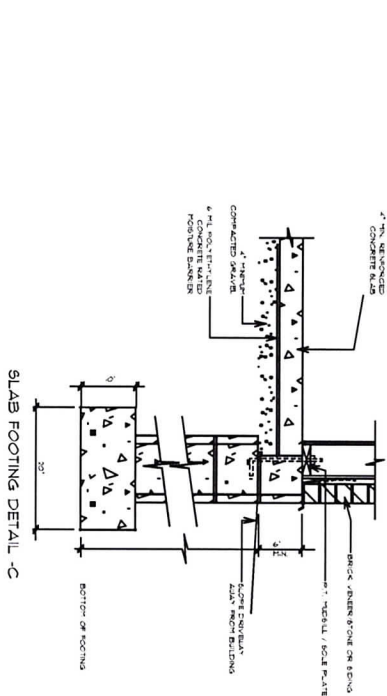


SLAB FOOTING DETAIL -C

TYPICAL 2x4 BRICK EXTERIOR WALL:
 2" FACE BRICK
 1" AIR SPACE
 1/2" SHEATHING
 2x4 STUDS @ 16" O.C.
 R13 BATT INSULATION
 6 MIL POLY VAPOR BARRIER
 1/2" DETAIL

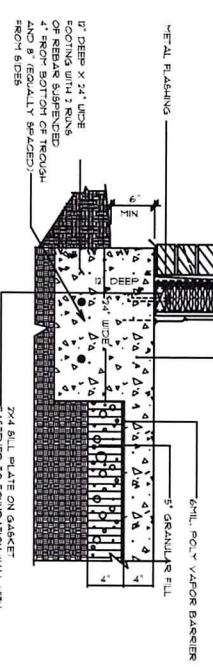


SLAB ON GRADE BRICK/4" STUD -D


BRICK CATHEDRAL (VAULT) EAVE -E

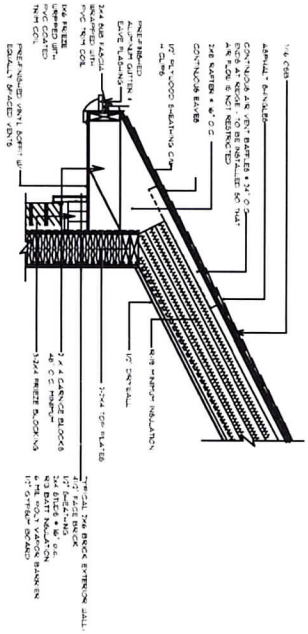


SIDING CATHEDRAL (VAULT) EAVE -E

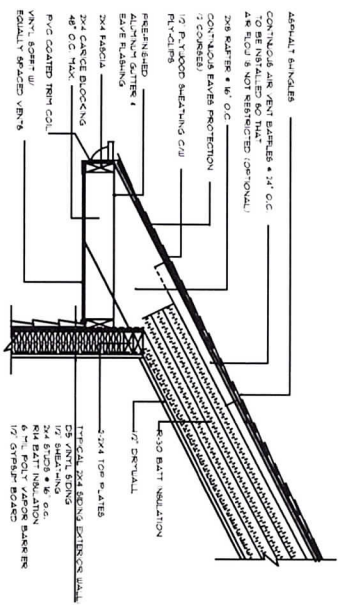


SIDING EAVE -F

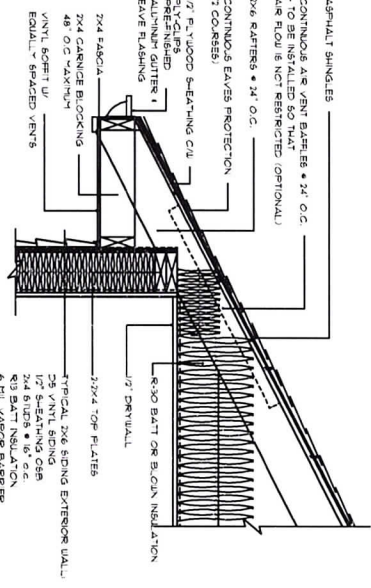

BRICK EAVE -G

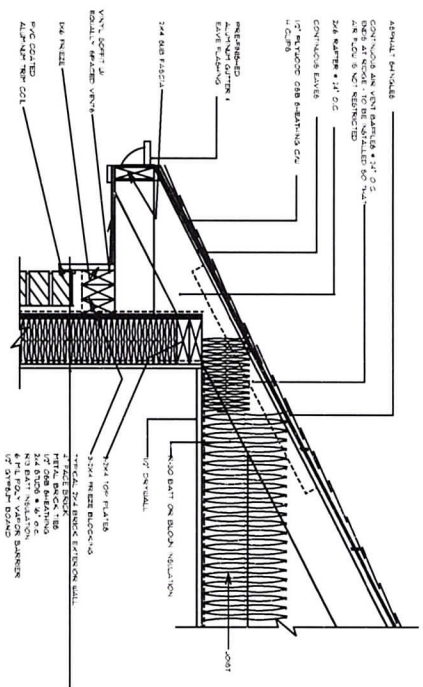

FLOOR DRAIN GARAGE (OPTIONAL)

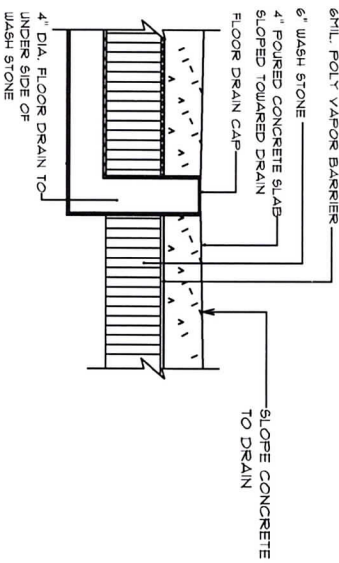

NOTE:
 ALL SPANS, DIMENSIONS, AND MATERIALS ARE TO BE VERIFIED BY THE BUILDER BEFORE BEGINNING CONSTRUCTION. BUILDER ASSUMES ALL RESPONSIBILITIES FOR BUILDING HOME ACCORDING TO STATE AND LOCAL BUILDING CODES. THIS IS A PLAN ONLY.



SKINNER HOME DESIGNS

22 SKINNER RD. SPRINGVILLE AL 35146

(205) 467-3093 www.skinnedesigns.com © COPYRIGHT 2005


DATE	2-10-15
AUTHORIZATION CODE	
DRAWING NUMBER	CARTER
REVISION DATE	


LAST OF

ALL

MOODY III

470 SQ FT BONUS

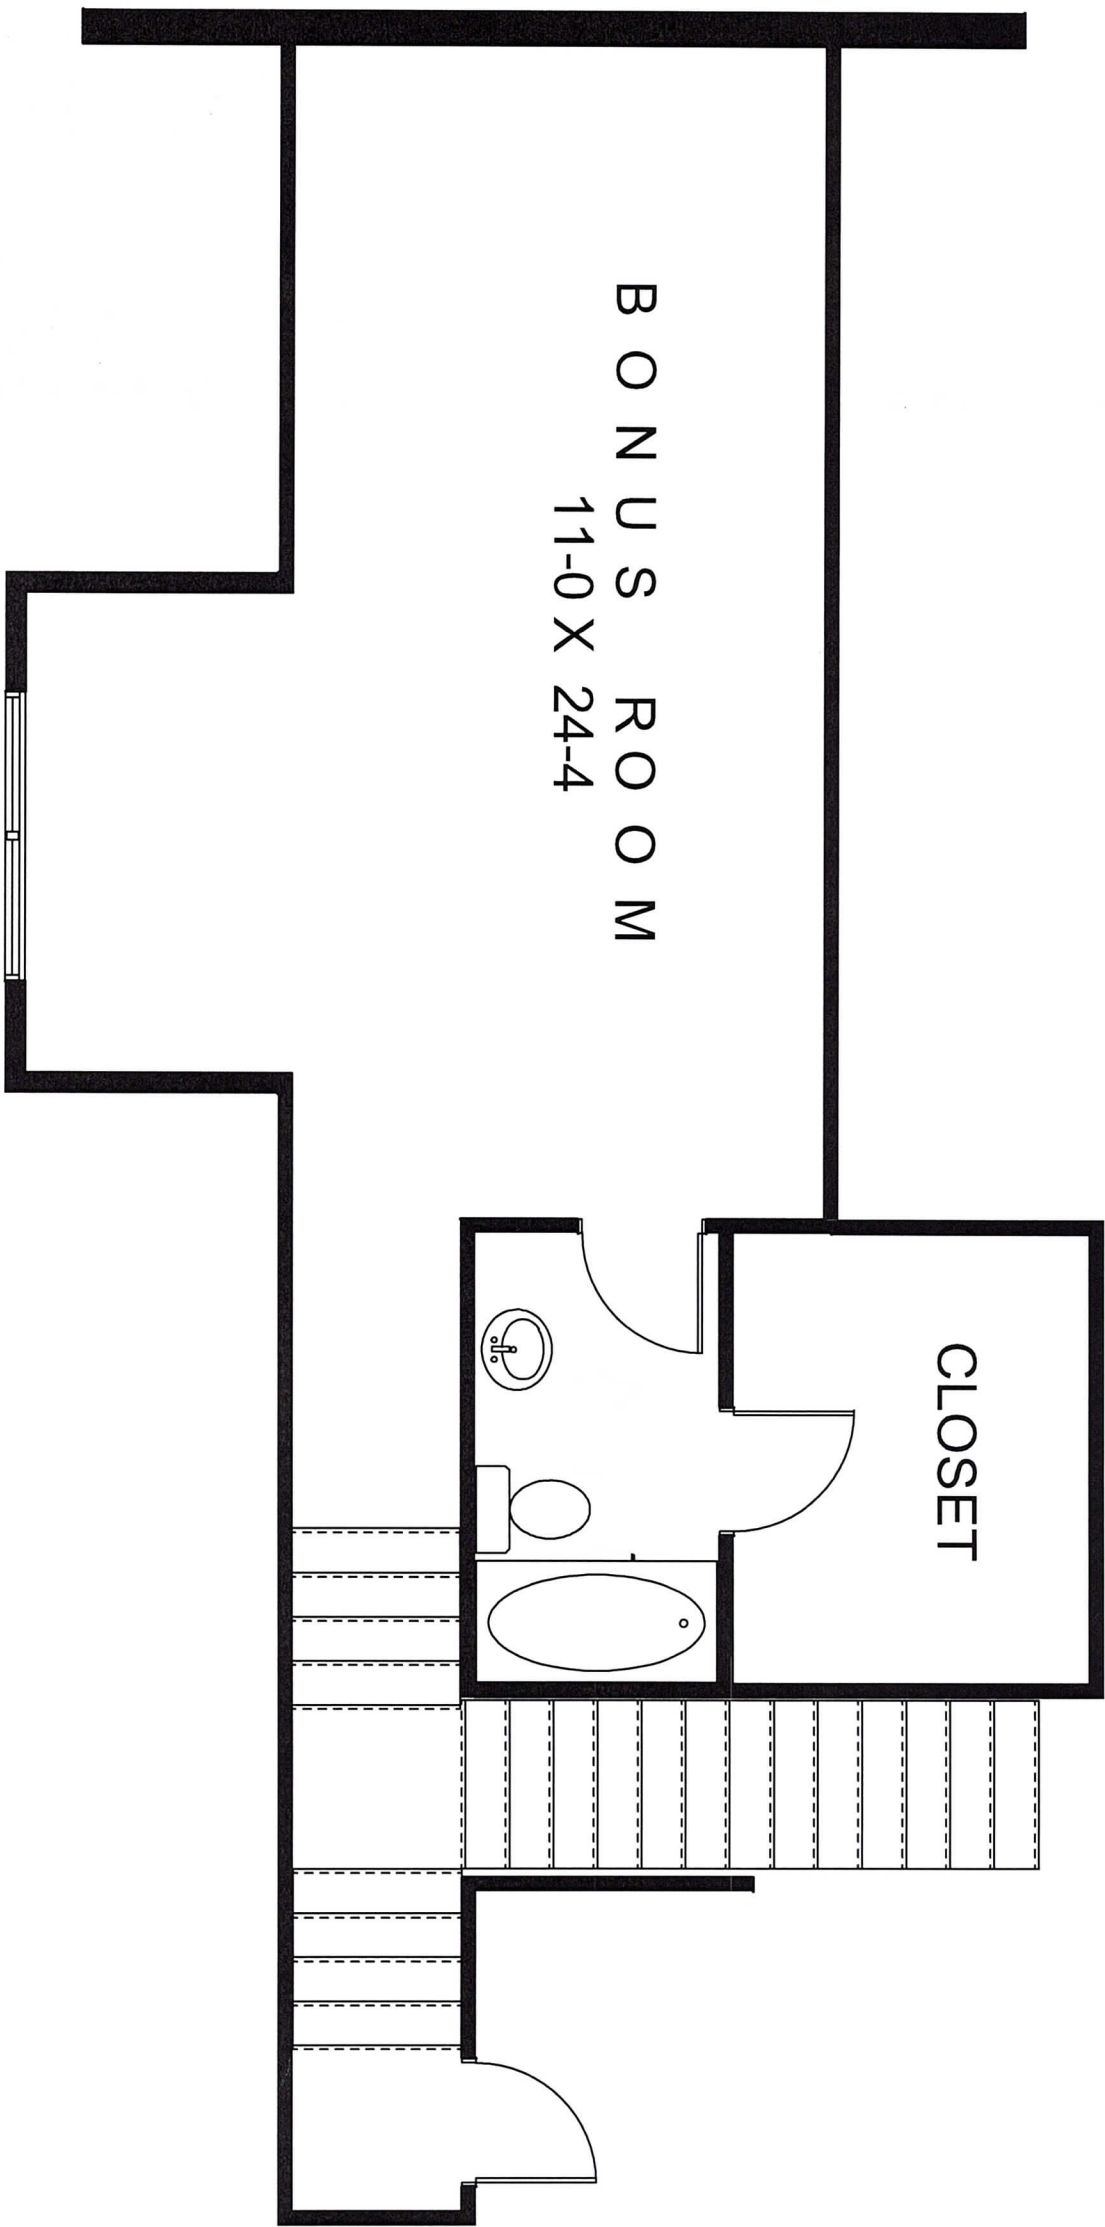

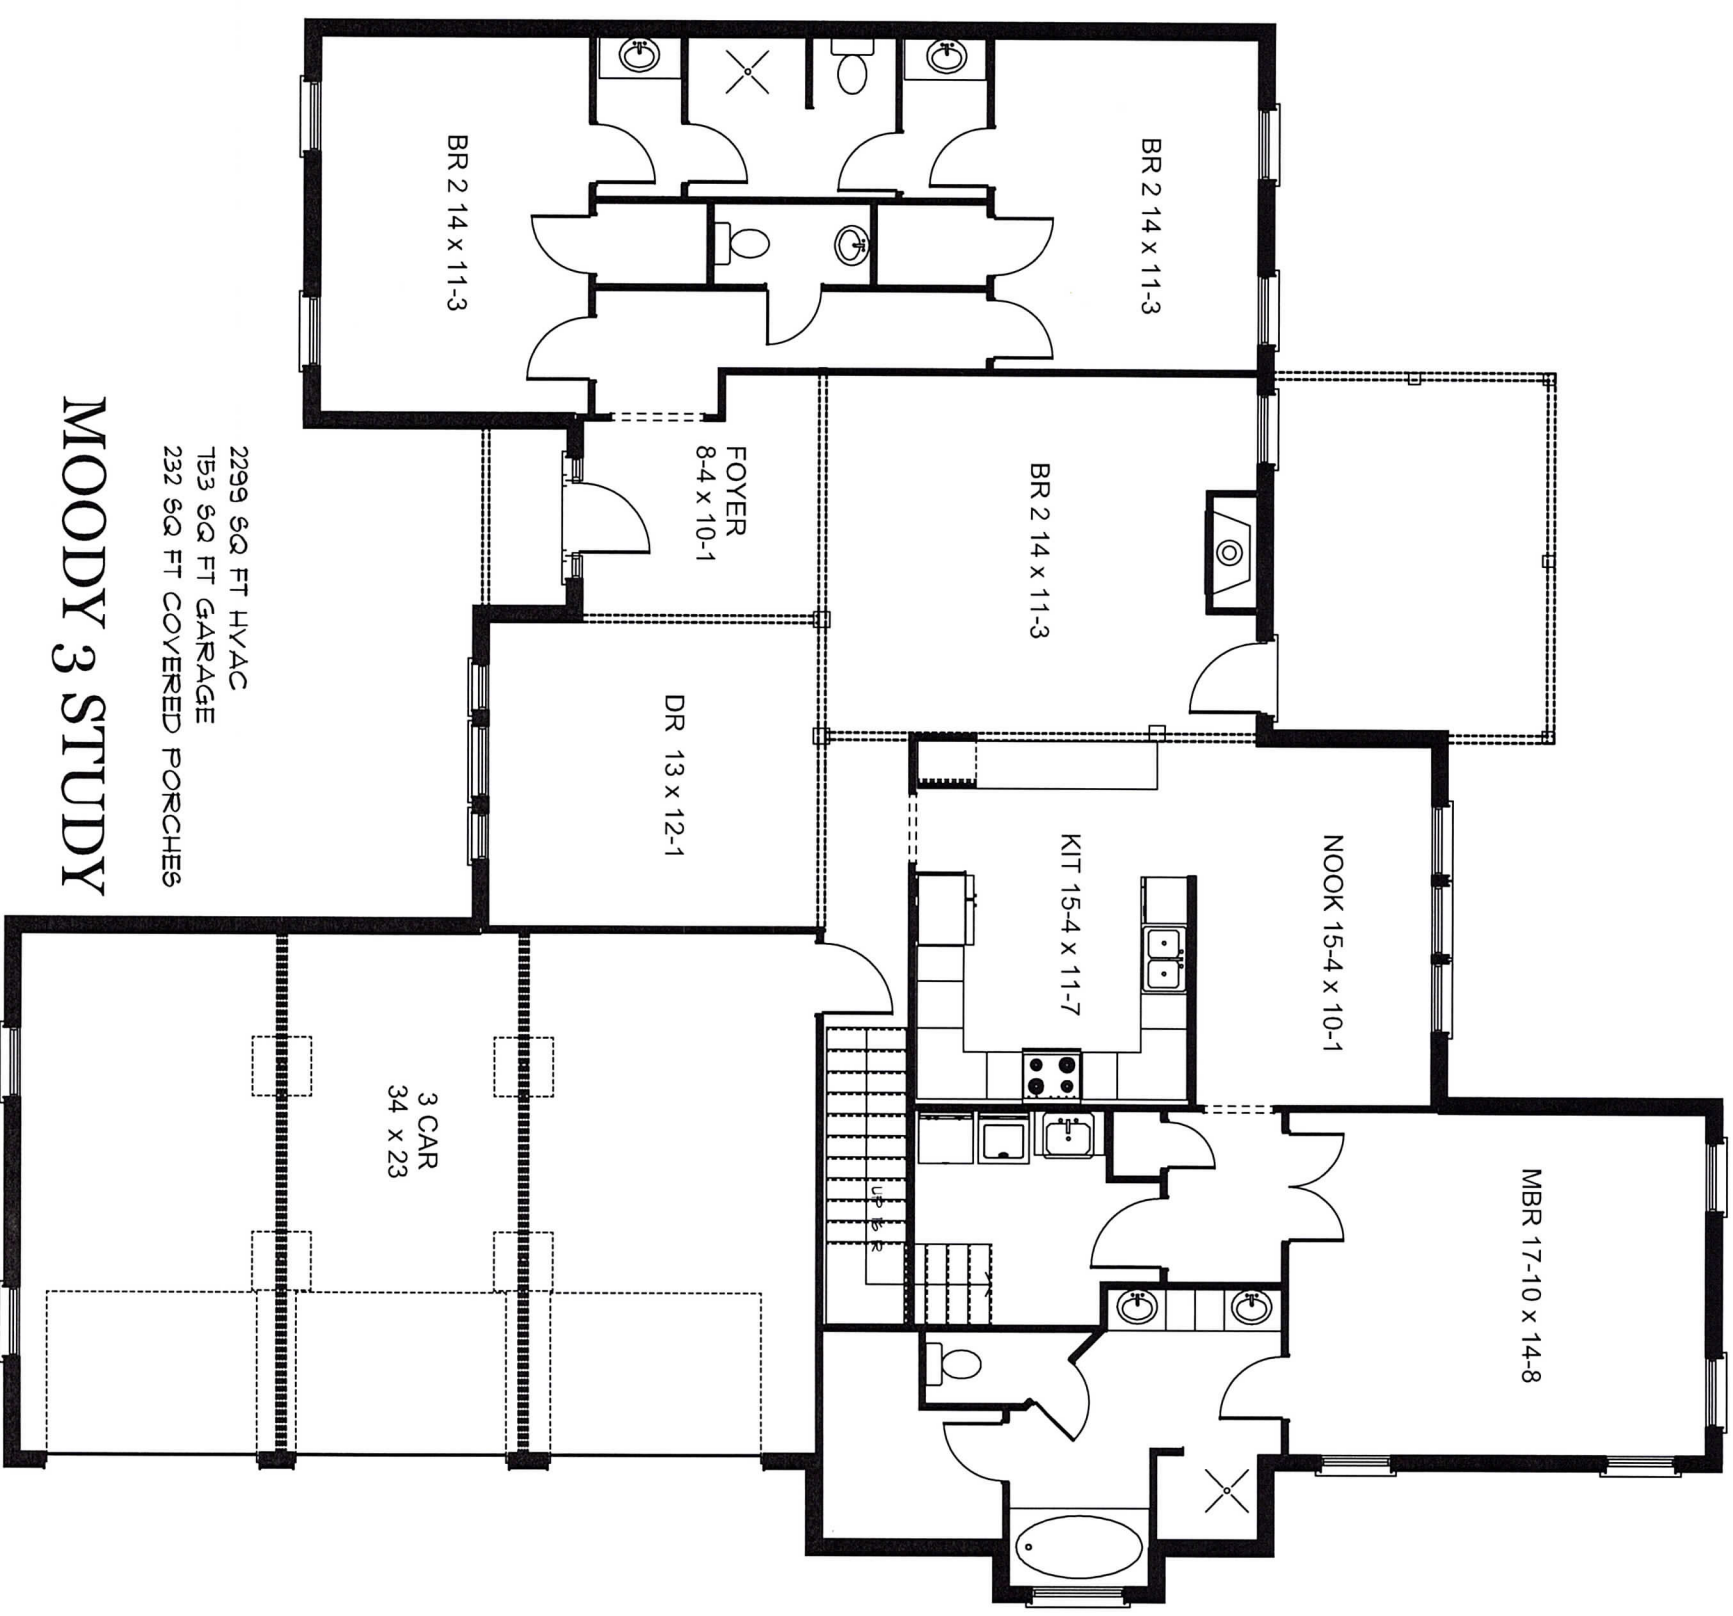

2299 SQ FT HVAC
153 SQ FT GARAGE
232 SQ FT COVERED PORCHES

MOODY 3 STUDY